

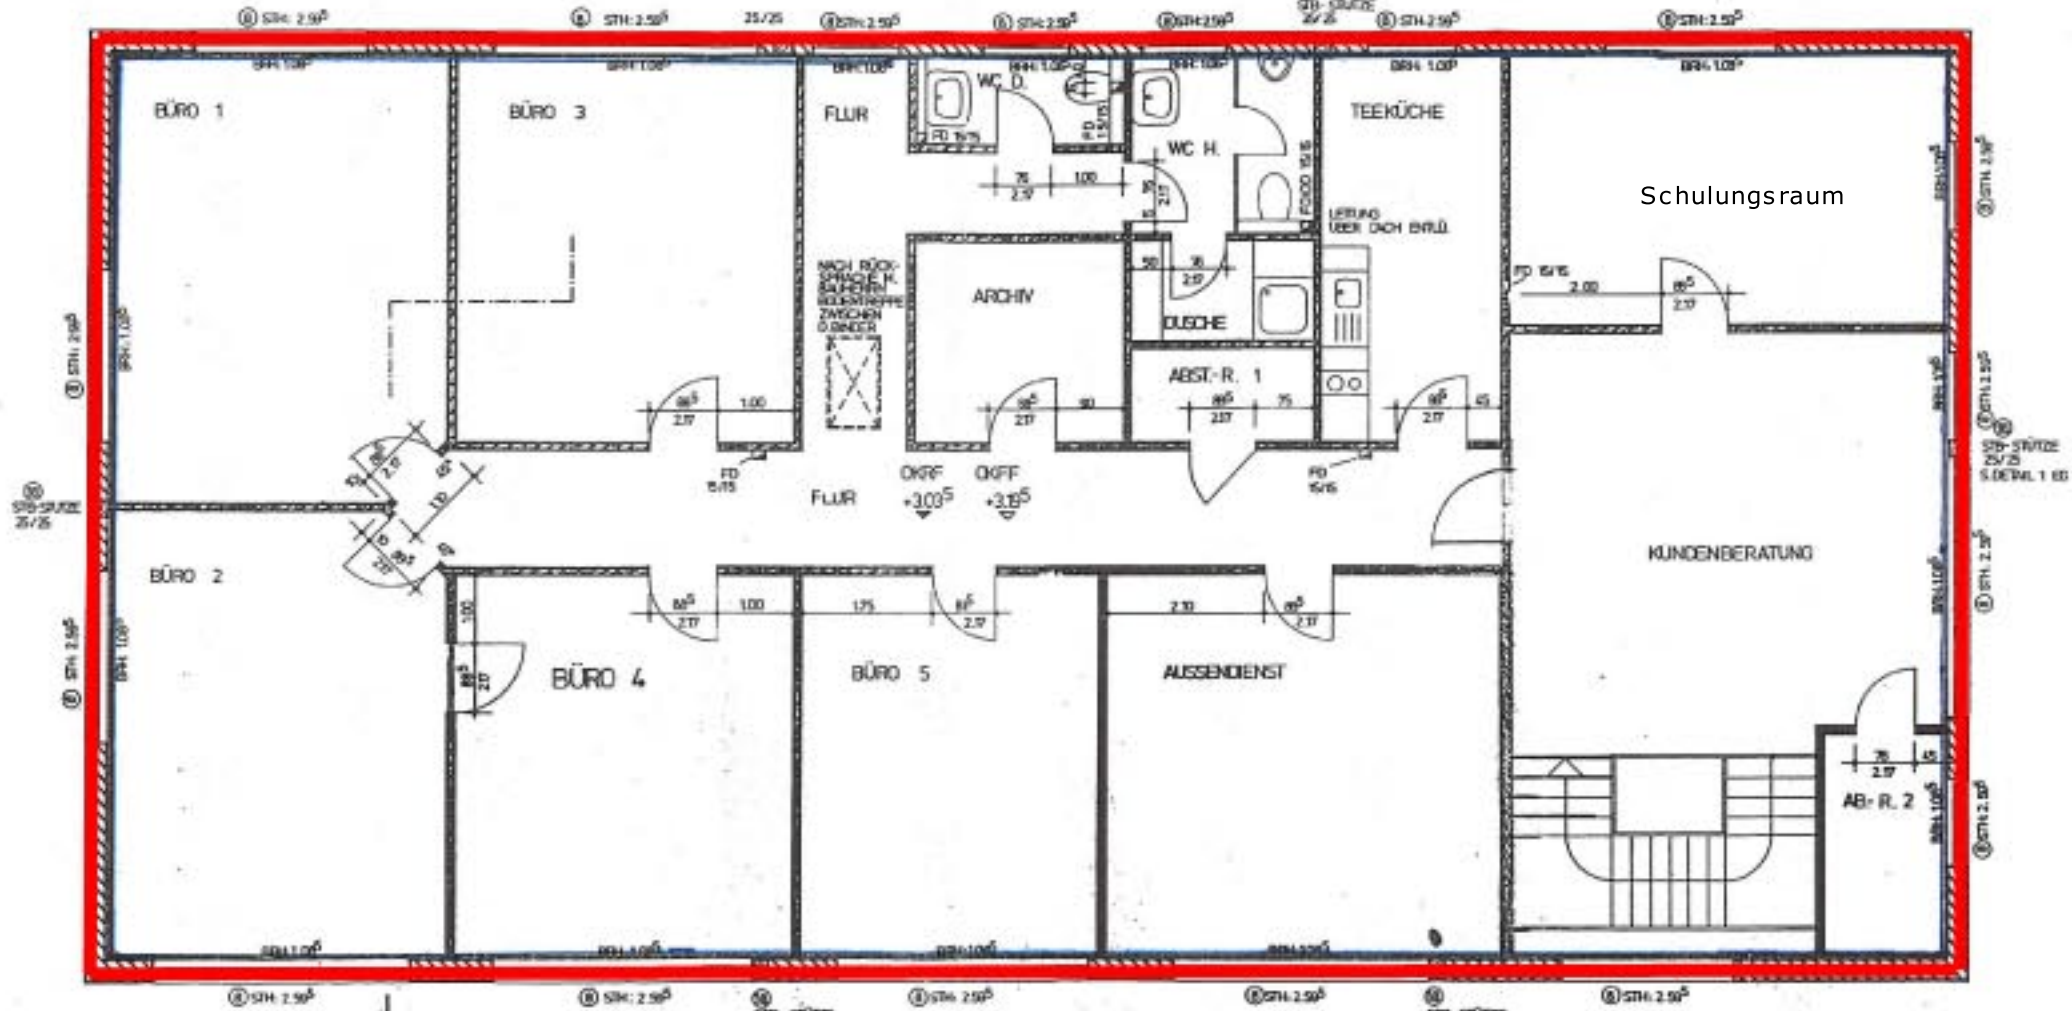
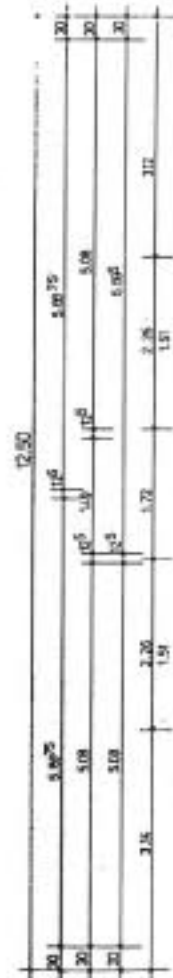


Ap

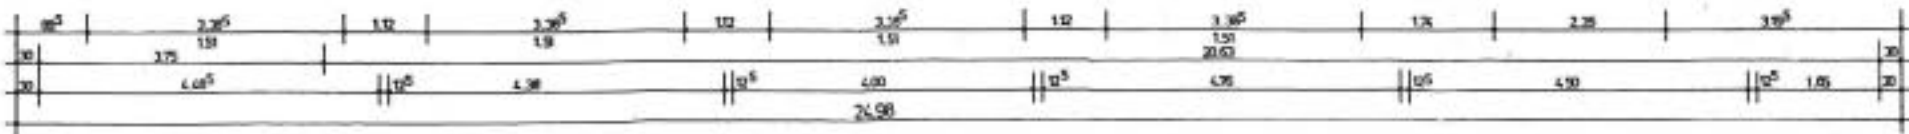

Ab

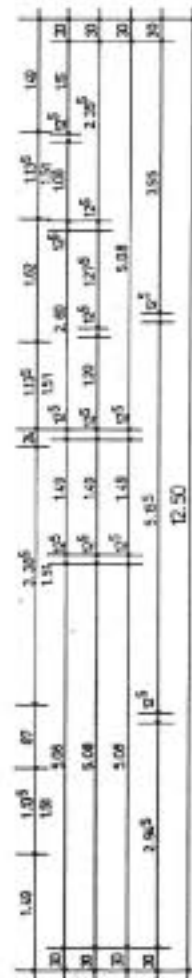

OBERGESCHOSS M 1:100  
27.09.95/NP